


\\eureka\Projects\CAD-FILES\Willis\2016\416076_SAVED: 11/8/2017 10:52 AM\PGUSTAVSON, PLOTTED: 11/8/2017 10:55 AM, PIETER GUSTAVSON

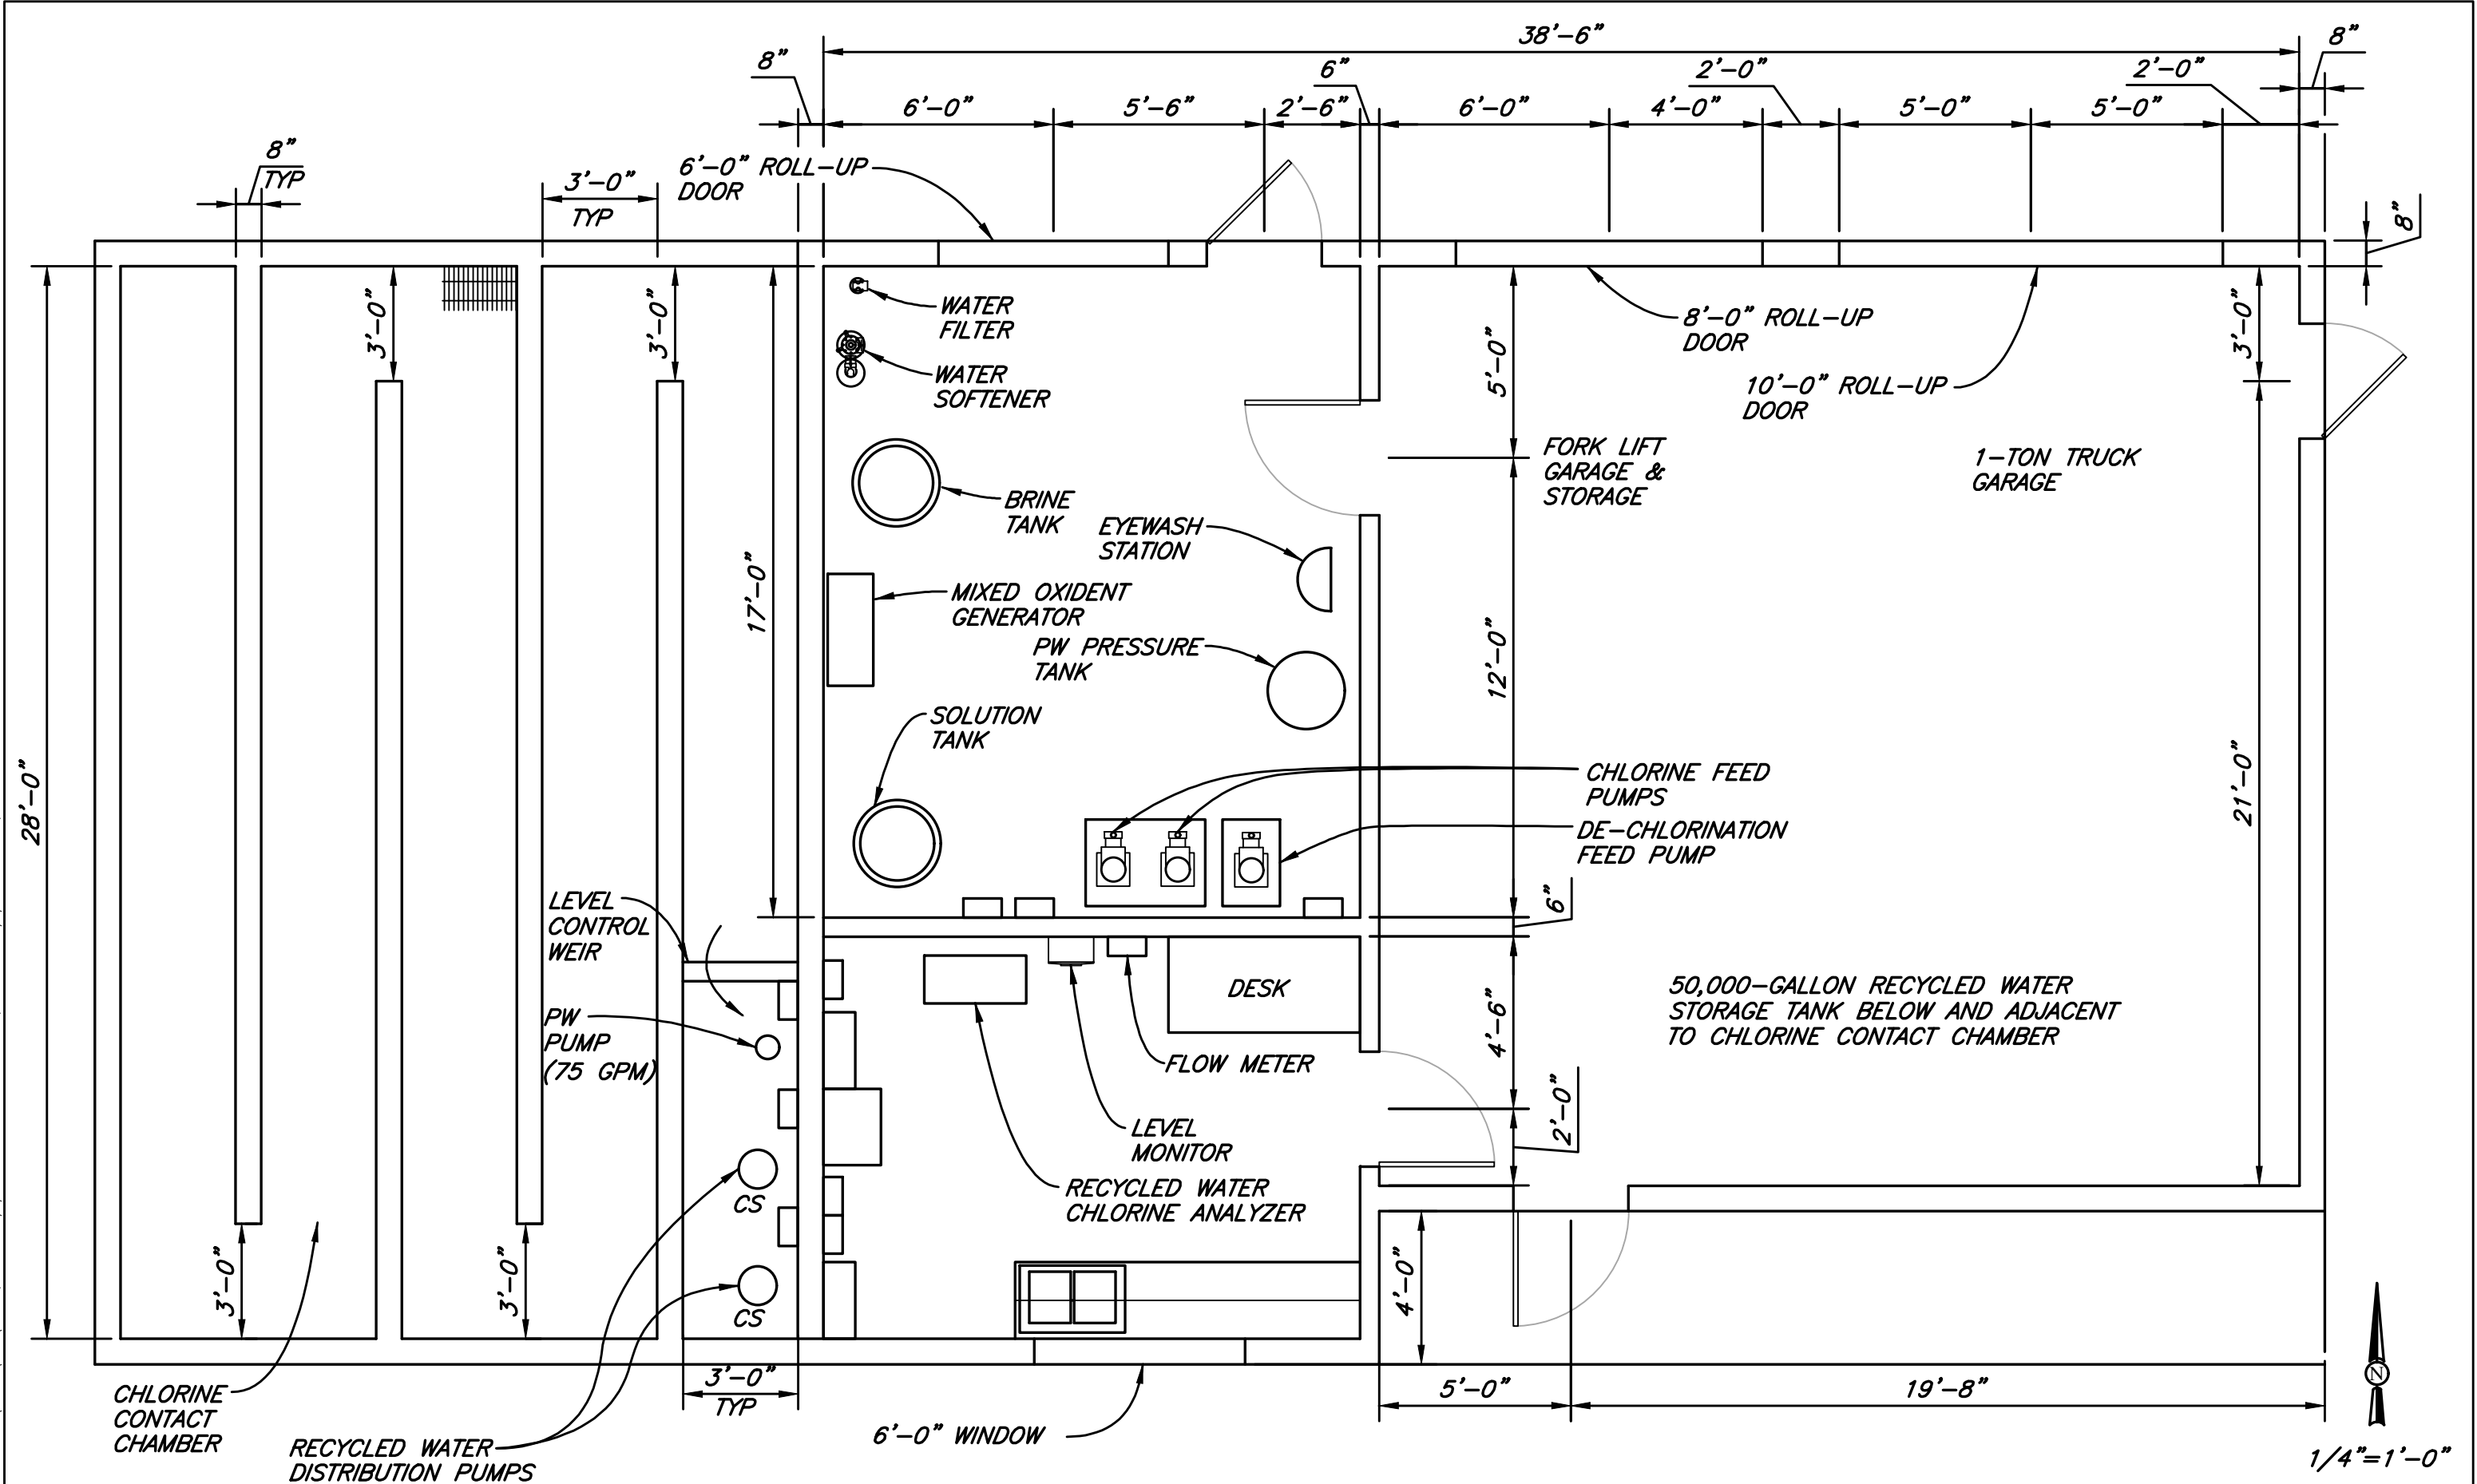

CHLORINE CONTACT CHAMBER

RECYCLED WATER DISTRIBUTION PUMPS TYP OF 2 (500 GPM)

LEVEL CONTROL WEIR
PW PUMP (75 GPM)

3'-0" TYP
6'-0" ROLL-UP DOOR

WATER FILTER
WATER SOFTENER

BRINE TANK

MIXED OXIDANT GENERATOR

SOLUTION TANK

EYEWASH STATION

PW PRESSURE TANK

CHLORINE FEED PUMPS
DE-CHLORINATION FEED PUMP

DESK

FLOW METER

LEVEL MONITOR

RECYCLED WATER CHLORINE ANALYZER

FORK LIFT GARAGE & STORAGE

1-TON TRUCK GARAGE

8'-0" ROLL-UP DOOR

10'-0" ROLL-UP DOOR

50,000-GALLON RECYCLED WATER STORAGE TANK BELOW AND ADJACENT TO CHLORINE CONTACT CHAMBER

6'-0" WINDOW

1/4"=1'-0"

	Mendocino City CSD Preliminary Engineering Report Mendocino, California	Proposed Chlorine Generation Building Plan
	March 2017	SHN 416076 416076-CHLOR-GEN-BLDG-ALT

Figure 16